

1 FRONT VIEW  
Scale: 1"=1'-0"

- NOTES:
1. PANEL MATERIAL: .090" ALUMINUM
  2. PANEL STIFFENERS AT 24" O.C.




FABRICATORS & CONTRACTORS  
CUSTOM SHEET METAL EXPERTS


405 North Olive Street  
Kansas City, Missouri  
www.standardsheetmetal.com

PHONE: 816.221.5434  
FAX: 816.221.8022

DRAWING DESCRIPTION		DWG NO.
<b>.090" AL PLATE PANELS</b>		<b>900.1</b>
PRODUCT LINE: SSM - 900 SERIES		
DATE: 6/25/19		

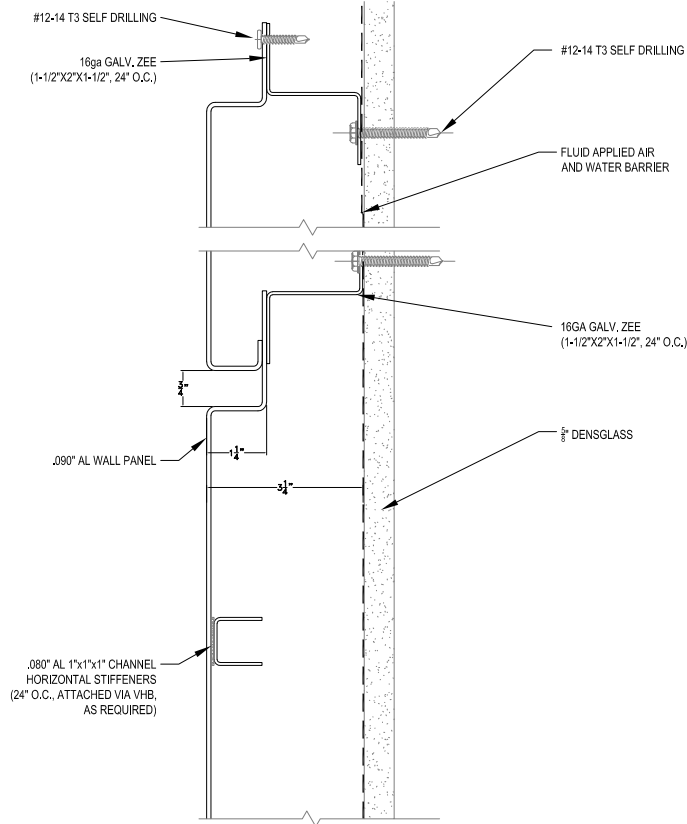

2 VERTICAL SECTION  
Scale: 6"=1'-0"

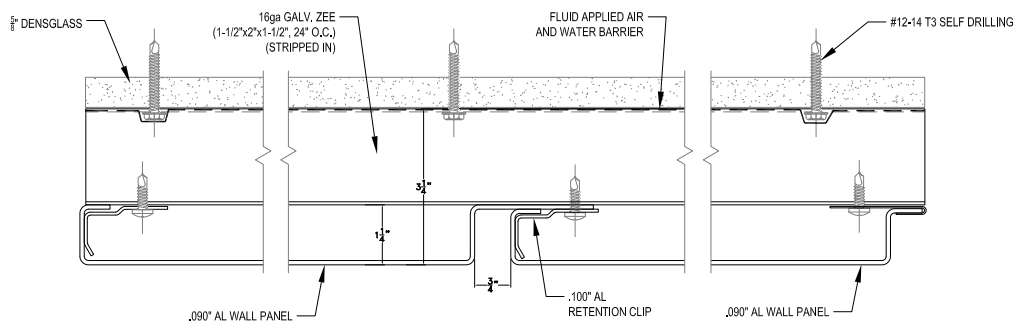

1 HORIZONTAL SECTION  
Scale: 6"=1'-0"

NOTES:  
 1. PANEL MATERIAL: .090" ALUMINUM  
 2. PANEL STIFFENERS AT 24" O.C.



FABRICATORS & CONTRACTORS  
 CUSTOM SHEET METAL EXPERTS

405 North Olive Street  
 Kansas City, Missouri  
 www.standardsheetmetal.com

PHONE: 816.221.5434  
 FAX: 816.221.8022

DRAWING DESCRIPTION		DWG NO. <b>900.2</b>
<b>.090" AL PLATE PANELS</b>		
PRODUCT LINE: SSM - 900 SERIES		
DATE: 6/25/19		